




**2** elevation to north  
1 : 100



**3** elevation to west  
1 : 100

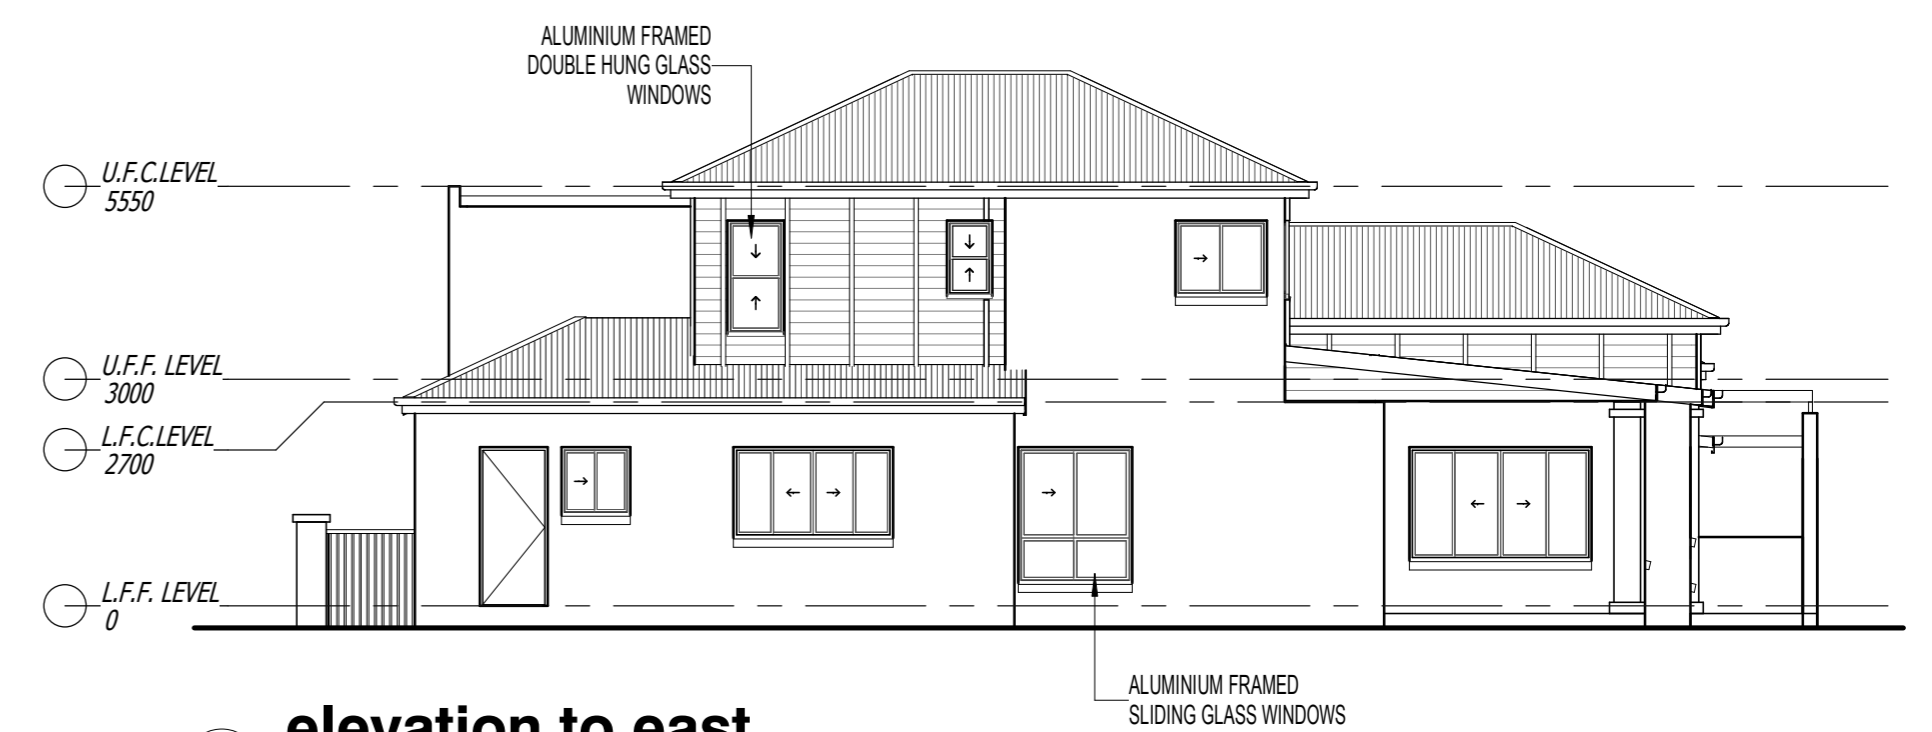

**1** elevation to east  
1 : 100



**4** elevation to south  
1 : 100

SIGNATURES	
OWNER/S	
BUILDER	

NOTES:  
L.F.F. LEVEL DENOTES LOWER FINISHED FLOOR LEVEL  
L.F.C. LEVEL DENOTES LOWER FINISHED CEILING LEVEL  
U.F.F. LEVEL DENOTES UPPER FINISHED FLOOR LEVEL  
U.F.C. LEVEL DENOTES UPPER FINISHED CEILING LEVEL

© COPYRIGHT IN WHOLE OR PART ARENKAY DESIGN PTY LTD  
DESIGNER SHALL NOT BE RESPONSIBLE FOR THE STRUCTURAL DESIGN OF THE BUILDING. VERIFY ALL DIMENSIONS ON SITE PRIOR TO CONSTRUCTION.  
THIS PLAN HAS BEEN PREPARED IN ACCORDANCE WITH ALL RELEVANT BUILDING CODES AND NO AMENDMENT SHALL BE MADE WITHOUT APPROVAL FROM THE RELEVANT LOCAL AUTHORITY.  
THESE PLANS ARE SUPPLIED ON THE CONDITION THAT, IN THE EVENT OF AN ERROR, ARENKAY DESIGN PTY LTD'S RESPONSIBILITY IS LIMITED TO THE COST OF AMENDING THESE DRAWINGS.  
ALL CONSTRUCTION TO BE IN STRICT ACCORDANCE WITH RELEVANT AUSTRALIAN STANDARDS & BUILDING CODE OF AUSTRALIA.  
FULL SIZE (OVERSIZED)

ABN 37 081 984 102

Shop 9 The Homemaker Centre  
12 Prescott Street, TOOWOOMBA QLD 4350  
P.O. Box 257  
DRAYTON NORTH QLD 4350  
[www.arenkaydesigns.com.au](http://www.arenkaydesigns.com.au)  
TOOWOOMBA Ph: 07 46384766  
GOONDIWINDI Ph: 07 46384966  
EMAIL: arenkay@oppond.net.au

Autodesk Revit Building

DESIGNER  
**A. COOPER**  
CREATED BY  
**RJS**  
B.S.A. Lic. No. 80250  
N2

NO	DATE	DESIGNER	ISSUE FOR COMMENT
6	15/10/13	AC	ISSUE FOR CONSTRUCTION
5	08/10/13	AC	DRAFT FINAL
4	22/09/13	AC	RE-ISSUE FOR COMMENT
3	20/09/13	AC	RE-ISSUE FOR COMMENT
2	13/09/13	AC	RE-ISSUE FOR COMMENT
1	05/09/13	AC	ISSUE FOR COMMENT

CLIENT:  
**WEYMOUTH INVESTMENTS QLD PTY LTD**  
PROJECT REF:  
**ACCOMMODATION UNITS  
10 BURKE STREET, TOOWOOMBA  
elevations**

SCALE: 1 : 100    DRAWING NO: **130817.04**    No. IN SET: 11    SHEET: 6    A2

15/10/2013 10:46:48 AM J:\130817\130817\_04\WYMOUTH.rvt